


POZN.: ROZVOD PLYNU DLE PROJEKTU ZČP!

SKLEPY

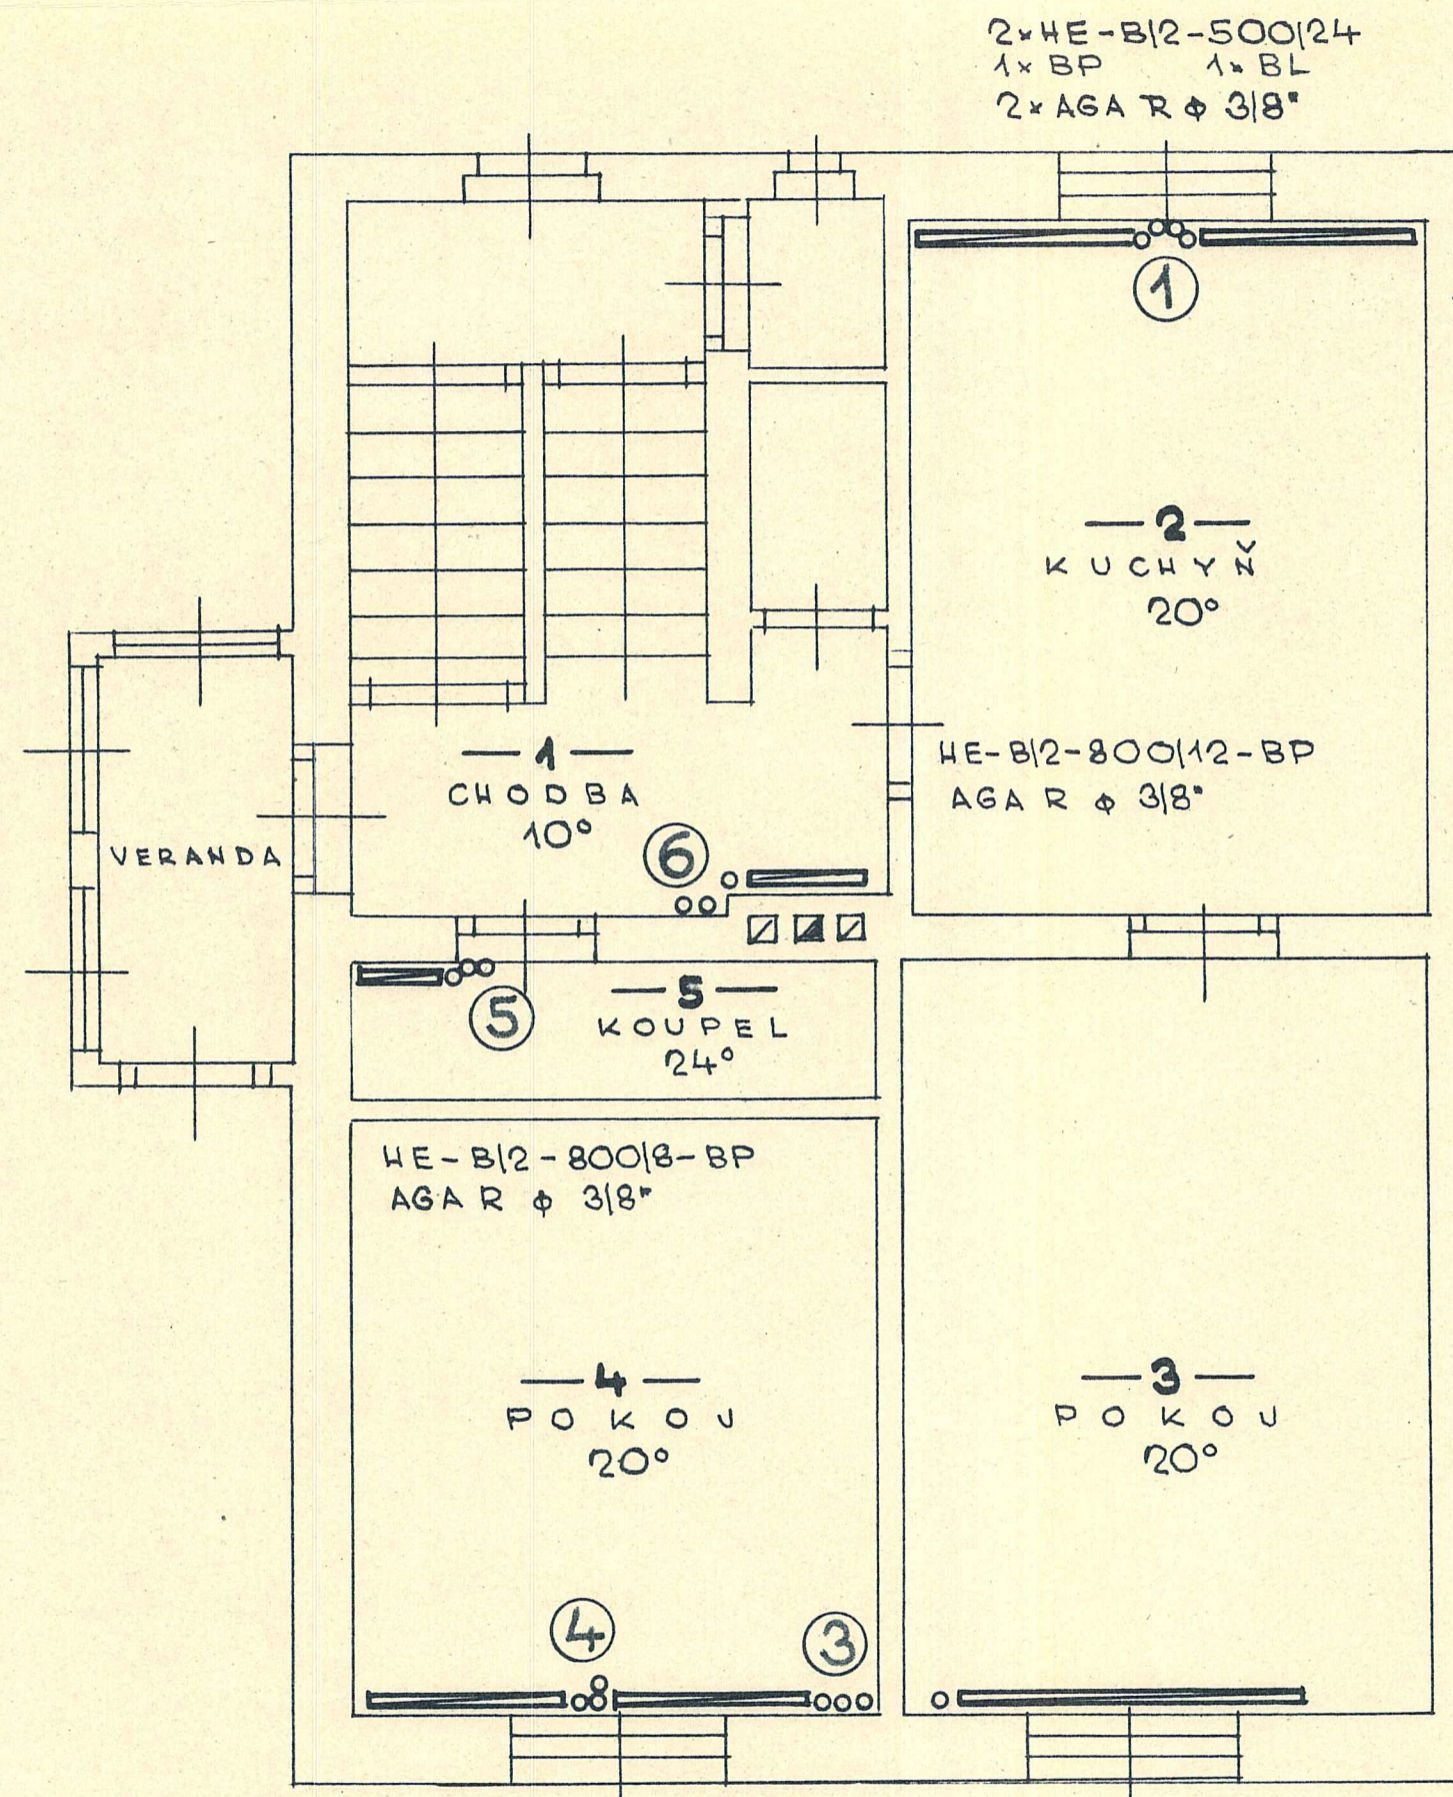


2x HE-B/2-500/24
1x BP 1x BL
2x AGA R φ 3/8"

HE-B/2-800/12-BP
AGA R φ 3/8"

HE-B/2-800/8-BP
AGA R φ 3/8"

HE-B/2-500/38-BP
AGA R φ 3/8"


PŘÍZEMÍ

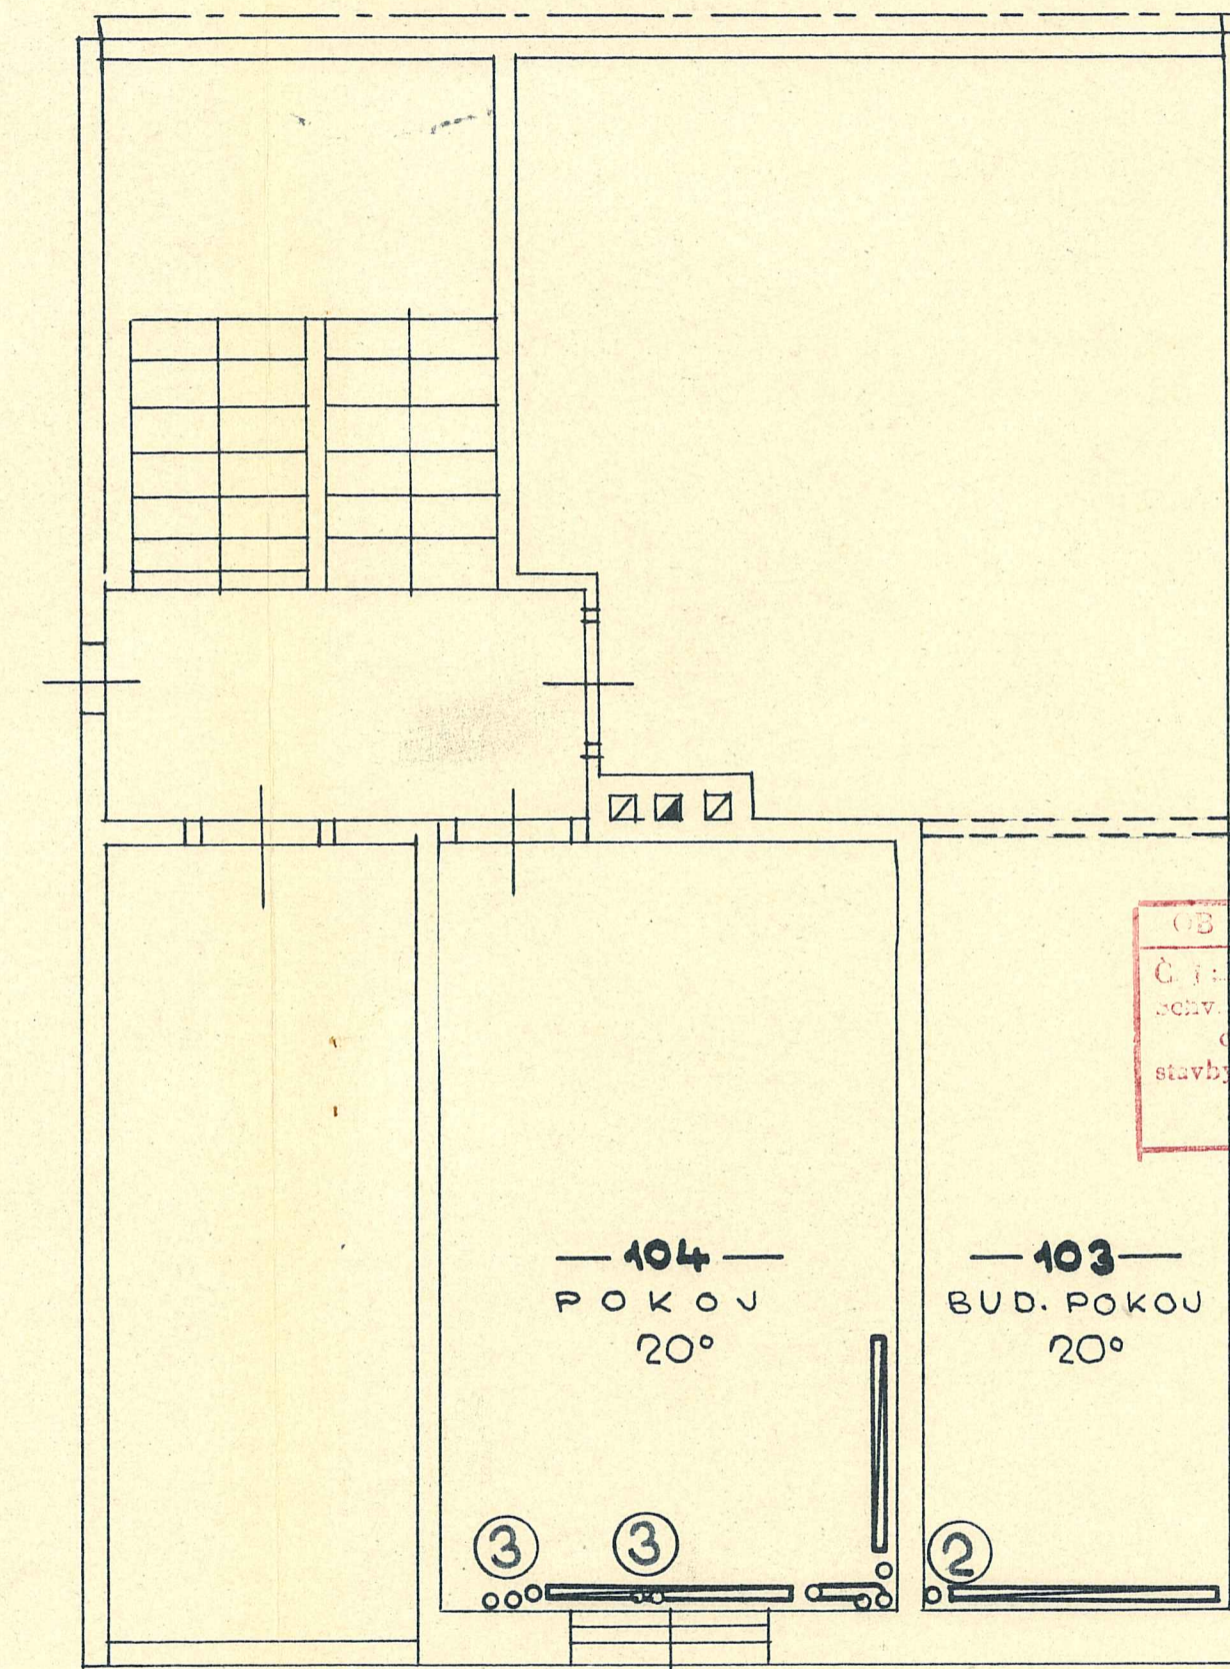

2x HE-B/2-650/24
1x BL 1x BP
2x AGA R φ 3/8"

HE-B/2-650/30-BP
AGA R φ 3/8"
NEBUDE ZATÍM INSTALOVÁNO!

PODKROVÍ

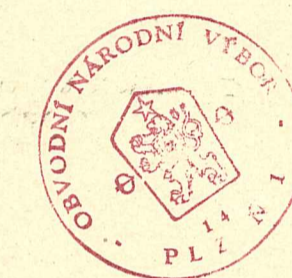

OBČANSKÝ ÚŘED
Č. 104/105/106/107/999/1000

| HELENA ŠRÁMKOVÁ ŠVERMOVA Č.8 PLZEŇ | OBSAH ÚSTŘEDNÍ VYTÁPĚNÍ | DATUM ČERVEN 1982 | MĚŘ. 1:50 | VYPRACOVAL L. HÁJEK Hájek | Č.V. 1 |
|--|-------------------------------|-------------------------|--------------|---------------------------------|-----------|
|--|-------------------------------|-------------------------|--------------|---------------------------------|-----------|